


PRELIMINARY
 NOT FOR
 CONSTRUCTION
 OR
 RECORDING


Farmer Arts Project
 149 South Farmer
 Tempe, AZ



04 EAST ELEVATION
 SCALE: 3/32"=1'-0" REF: 01/A201

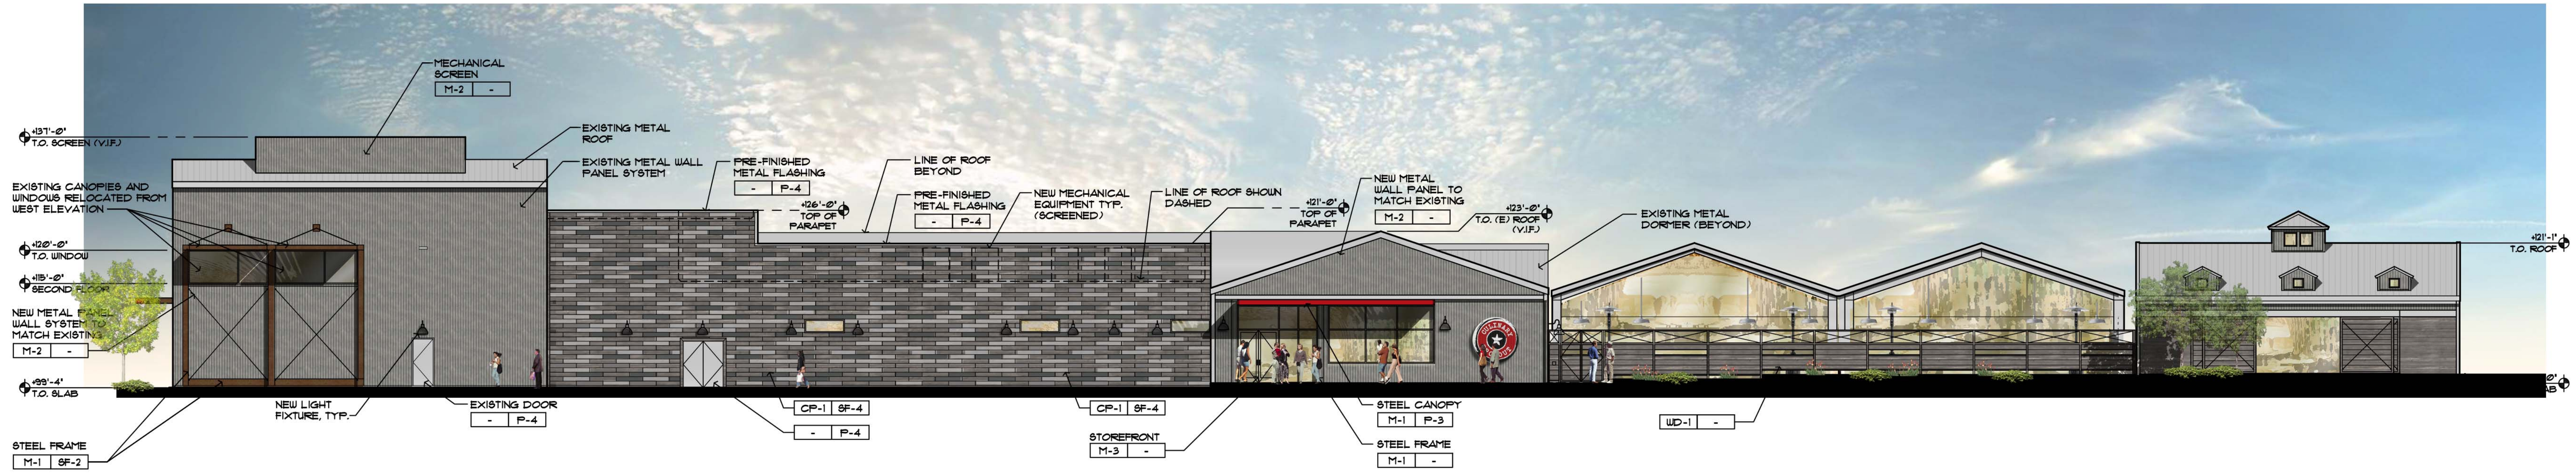

03 SOUTH ELEVATION
 SCALE: 3/32"=1'-0" REF: 01/A201

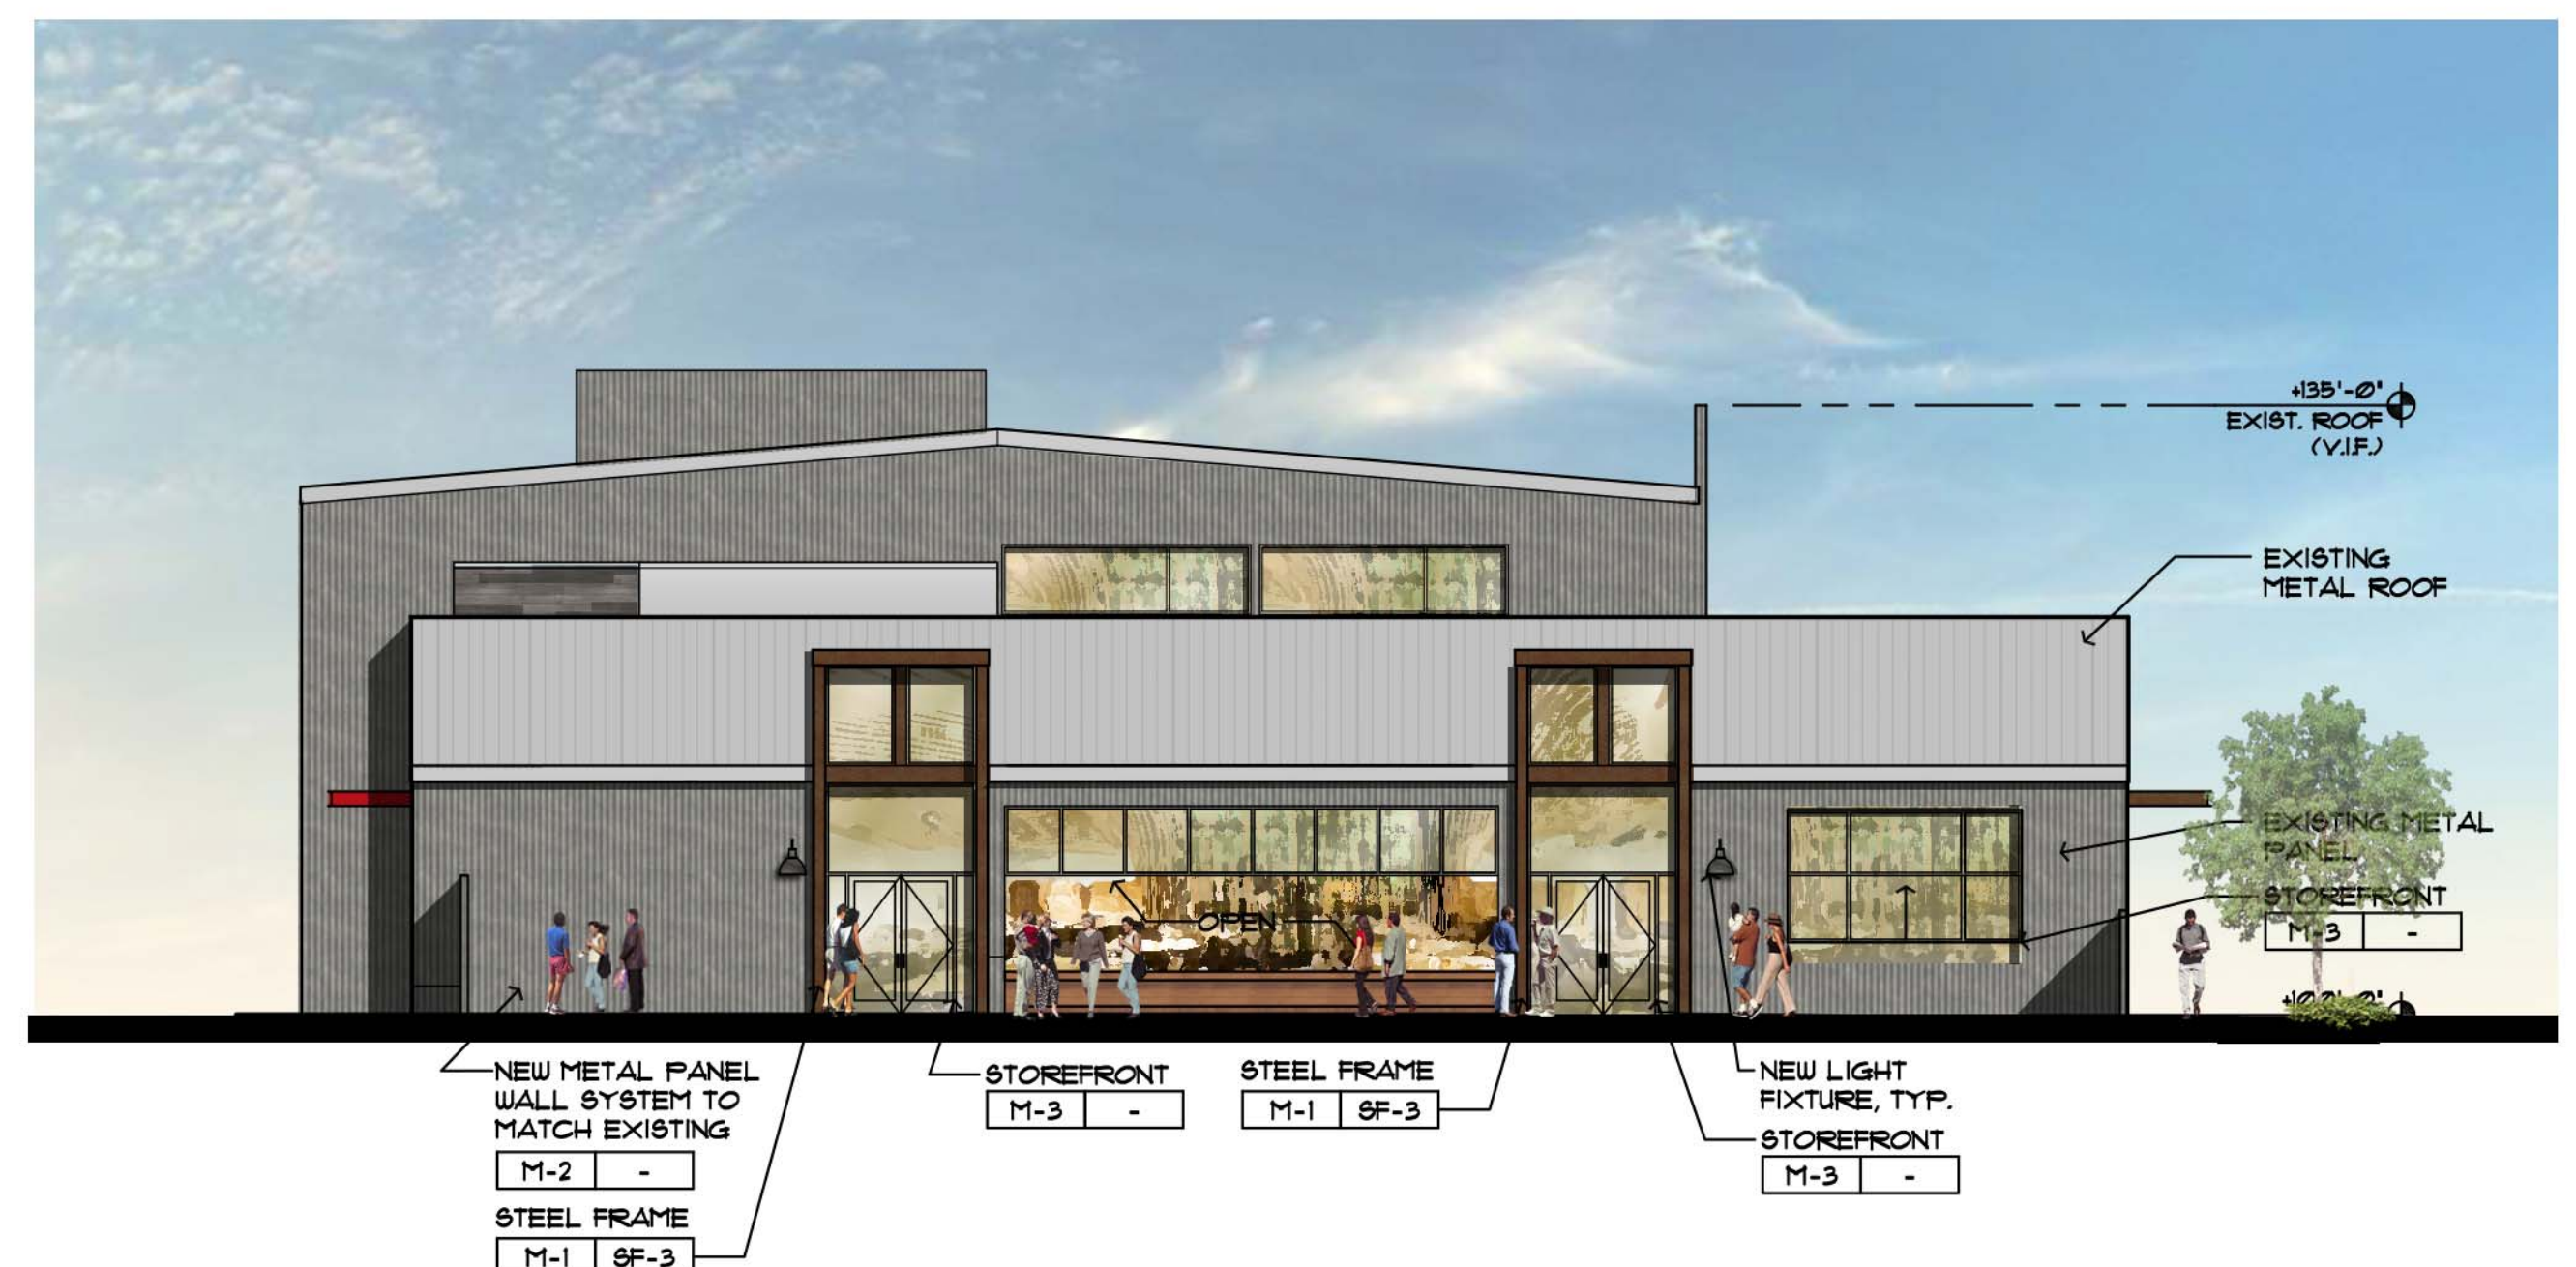

02 NORTH ELEVATION
 SCALE: 3/32"=1'-0" REF: 01/A201



01 WEST ELEVATION
 SCALE: 3/32"=1'-0" REF: 01/A201

Date
 May 8, 2014

Drawings and written material appearing herein constitute original and unpublished work of the architect and may not be duplicated, used, or disclosed without written consent of the architect.

© 2008 NELSEN PARTNERS, INC.

Project No.
 313112

A301
 Building Elevations