


PRELIMINARY

NOT FOR
 CONSTRUCTION
 OR
 RECORDING

Farmer Arts Project
 149 South Farmer
 Tempe, AZ

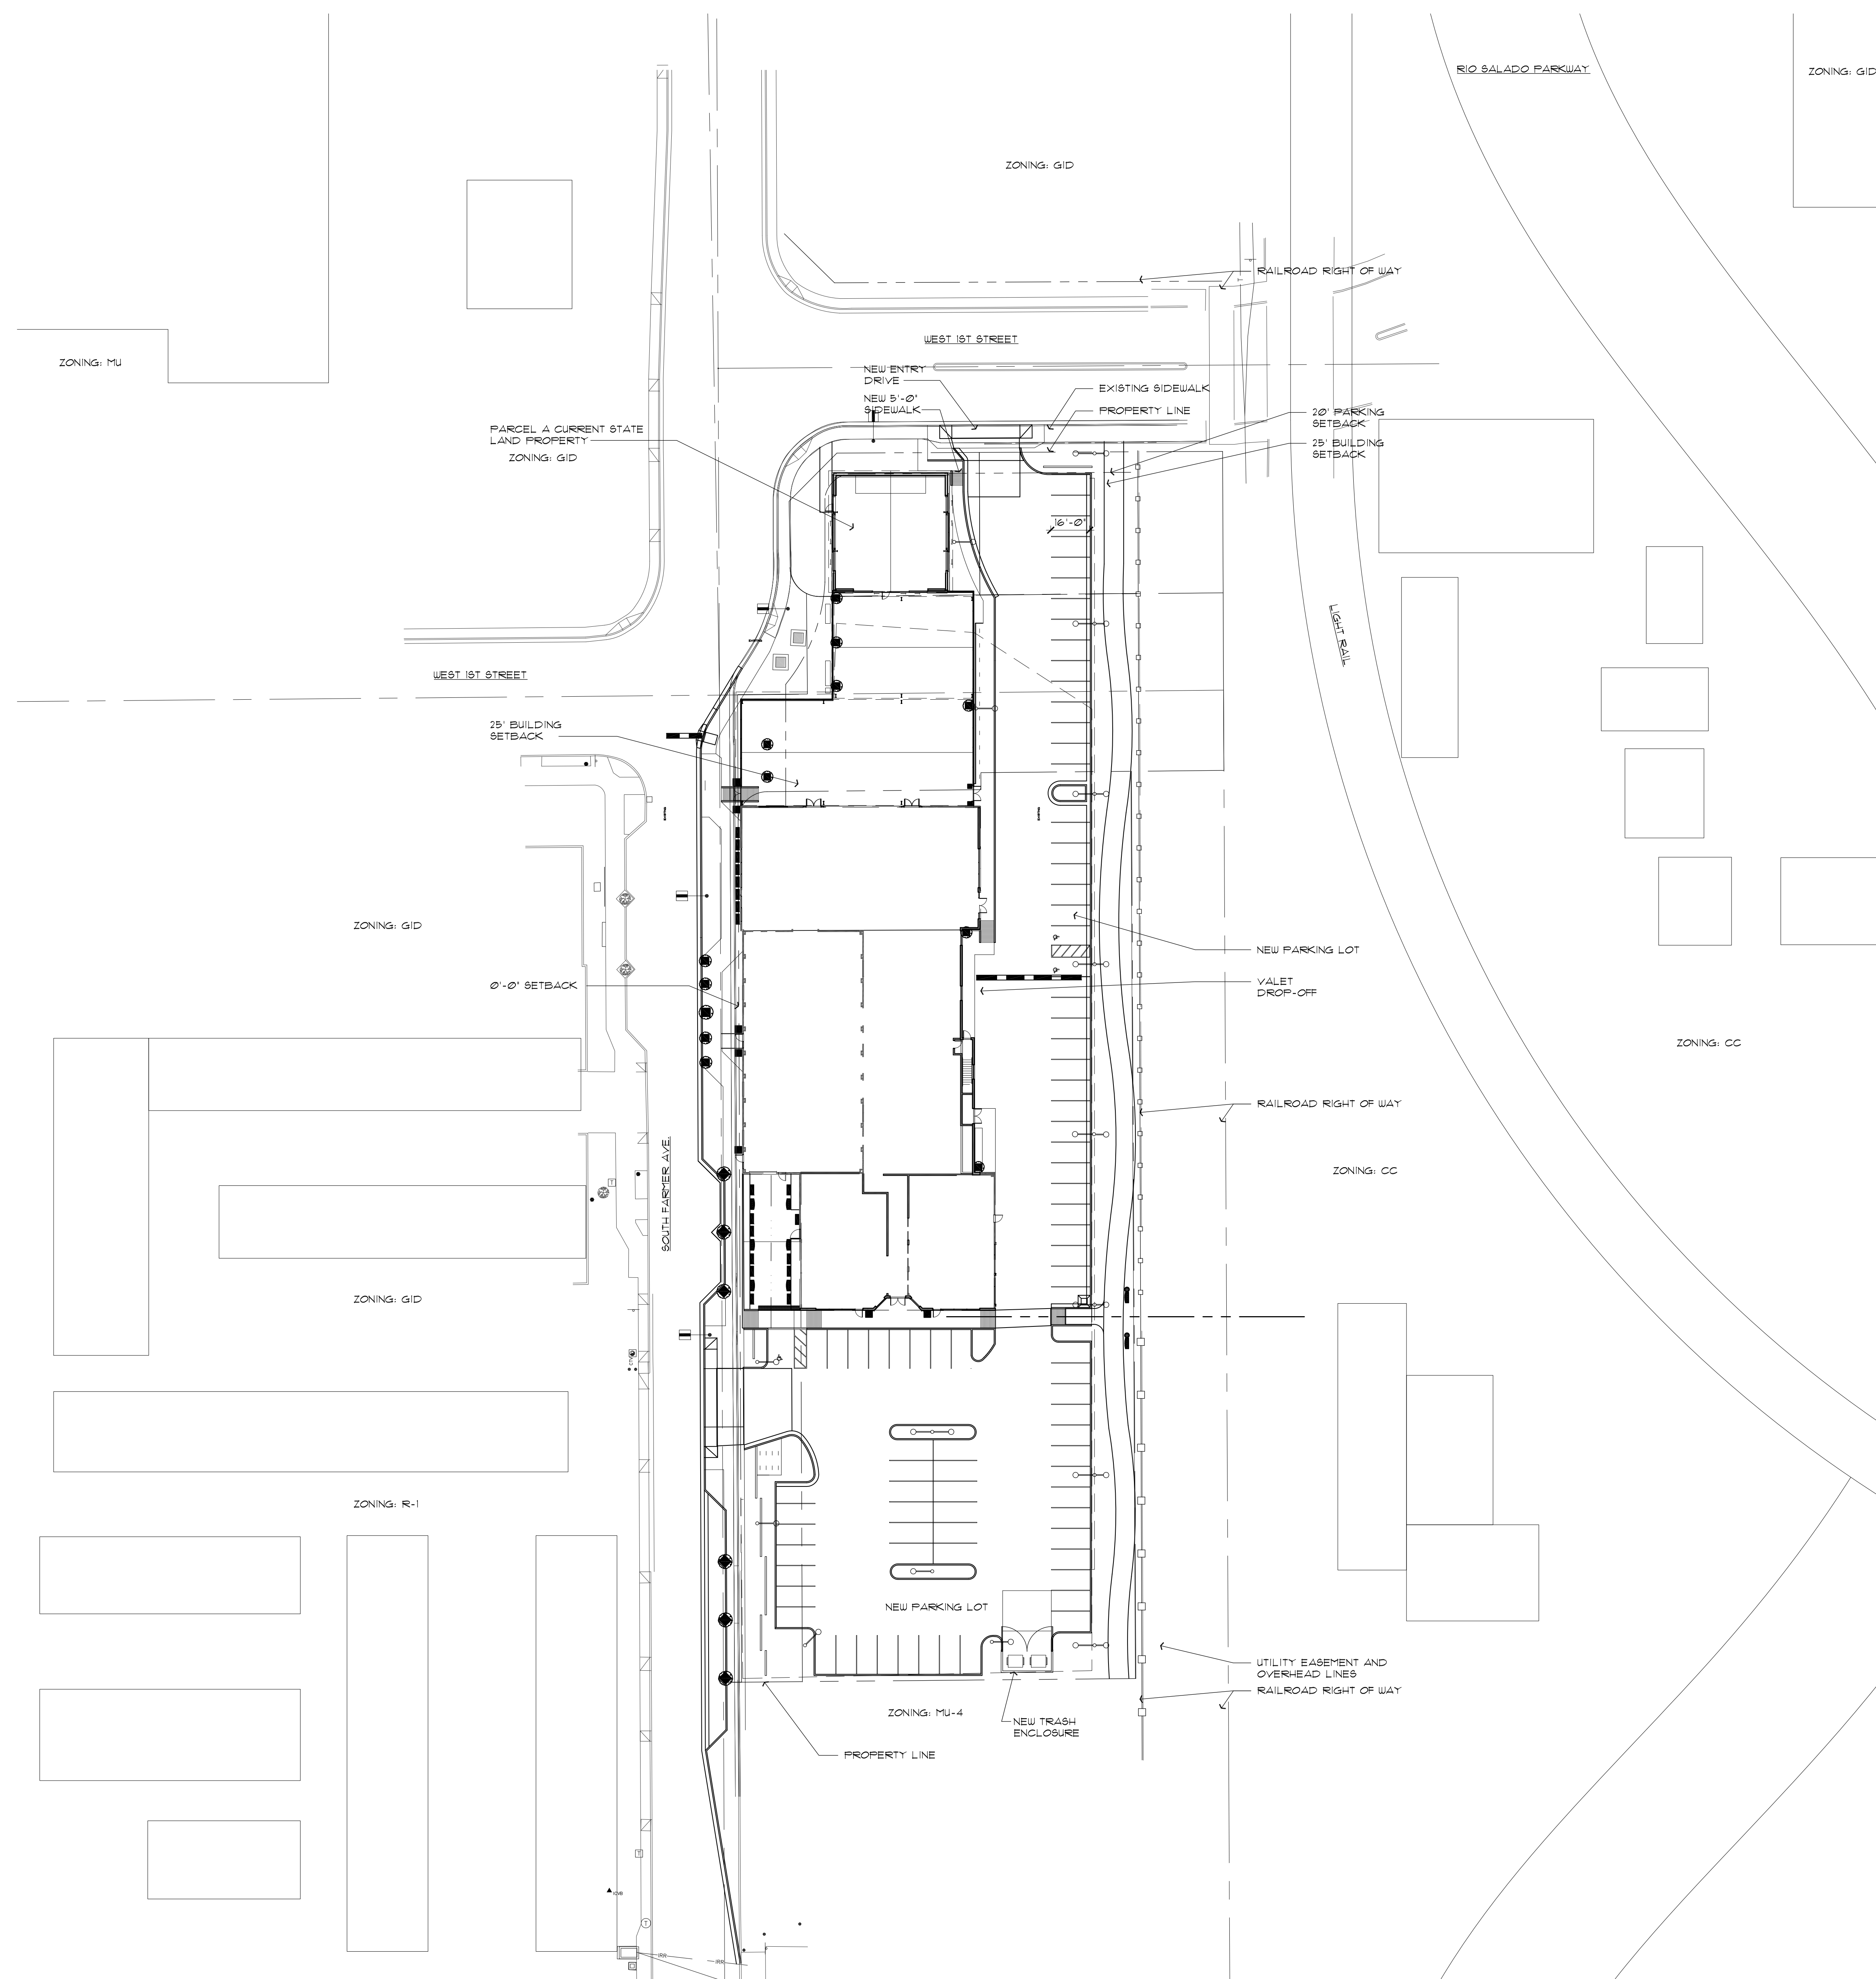

GENERAL SITE PLAN NOTES
 1) REFER TO CIVIL DRAWINGS FOR ALL SITE WORK, SITE DEMO AND SITE DETAILS

Date
 May 8, 2014
 Revisions

Drawings and written material appearing
 herein constitute original and unpublished
 work of the architect and may not be
 duplicated, used, or disclosed without written
 consent of the architect.
 © 2008 NELSEN PARTNERS, INC.

Project No.
 313112

A110
 Site Plan

01 SITE PLAN
 SCALE: 1"=30'
 NORTH REF: